



THE INFORMATION AND DESIGNS CONTAINED IN THIS DRAWING ARE CONFIDENTIAL AND THE PROPRIETARY PROPERTY OF PACIFIC MOBILE STRUCTURES. NEITHER THIS DESIGN NOR ANY INFORMATION CONTAINED IN THIS DRAWING MAY BE REPRODUCED OR DISCLOSED TO OTHERS WITHOUT THE EXPRESS WRITTEN CONSENT OF PACIFIC MOBILE STRUCTURES.

INTERIOR DIMENSIONS ARE FROM FINISH TO FINISH. ALL FURNITURE/EQUIPMENT IS SHOWN FOR REFERENCE ONLY AND TO BE PROVIDED BY OTHERS.

- IM** ICE MAKER FOR FRIDGE
- ┆** COLD WATER STUB OUT
EXACT LOCATION TBD

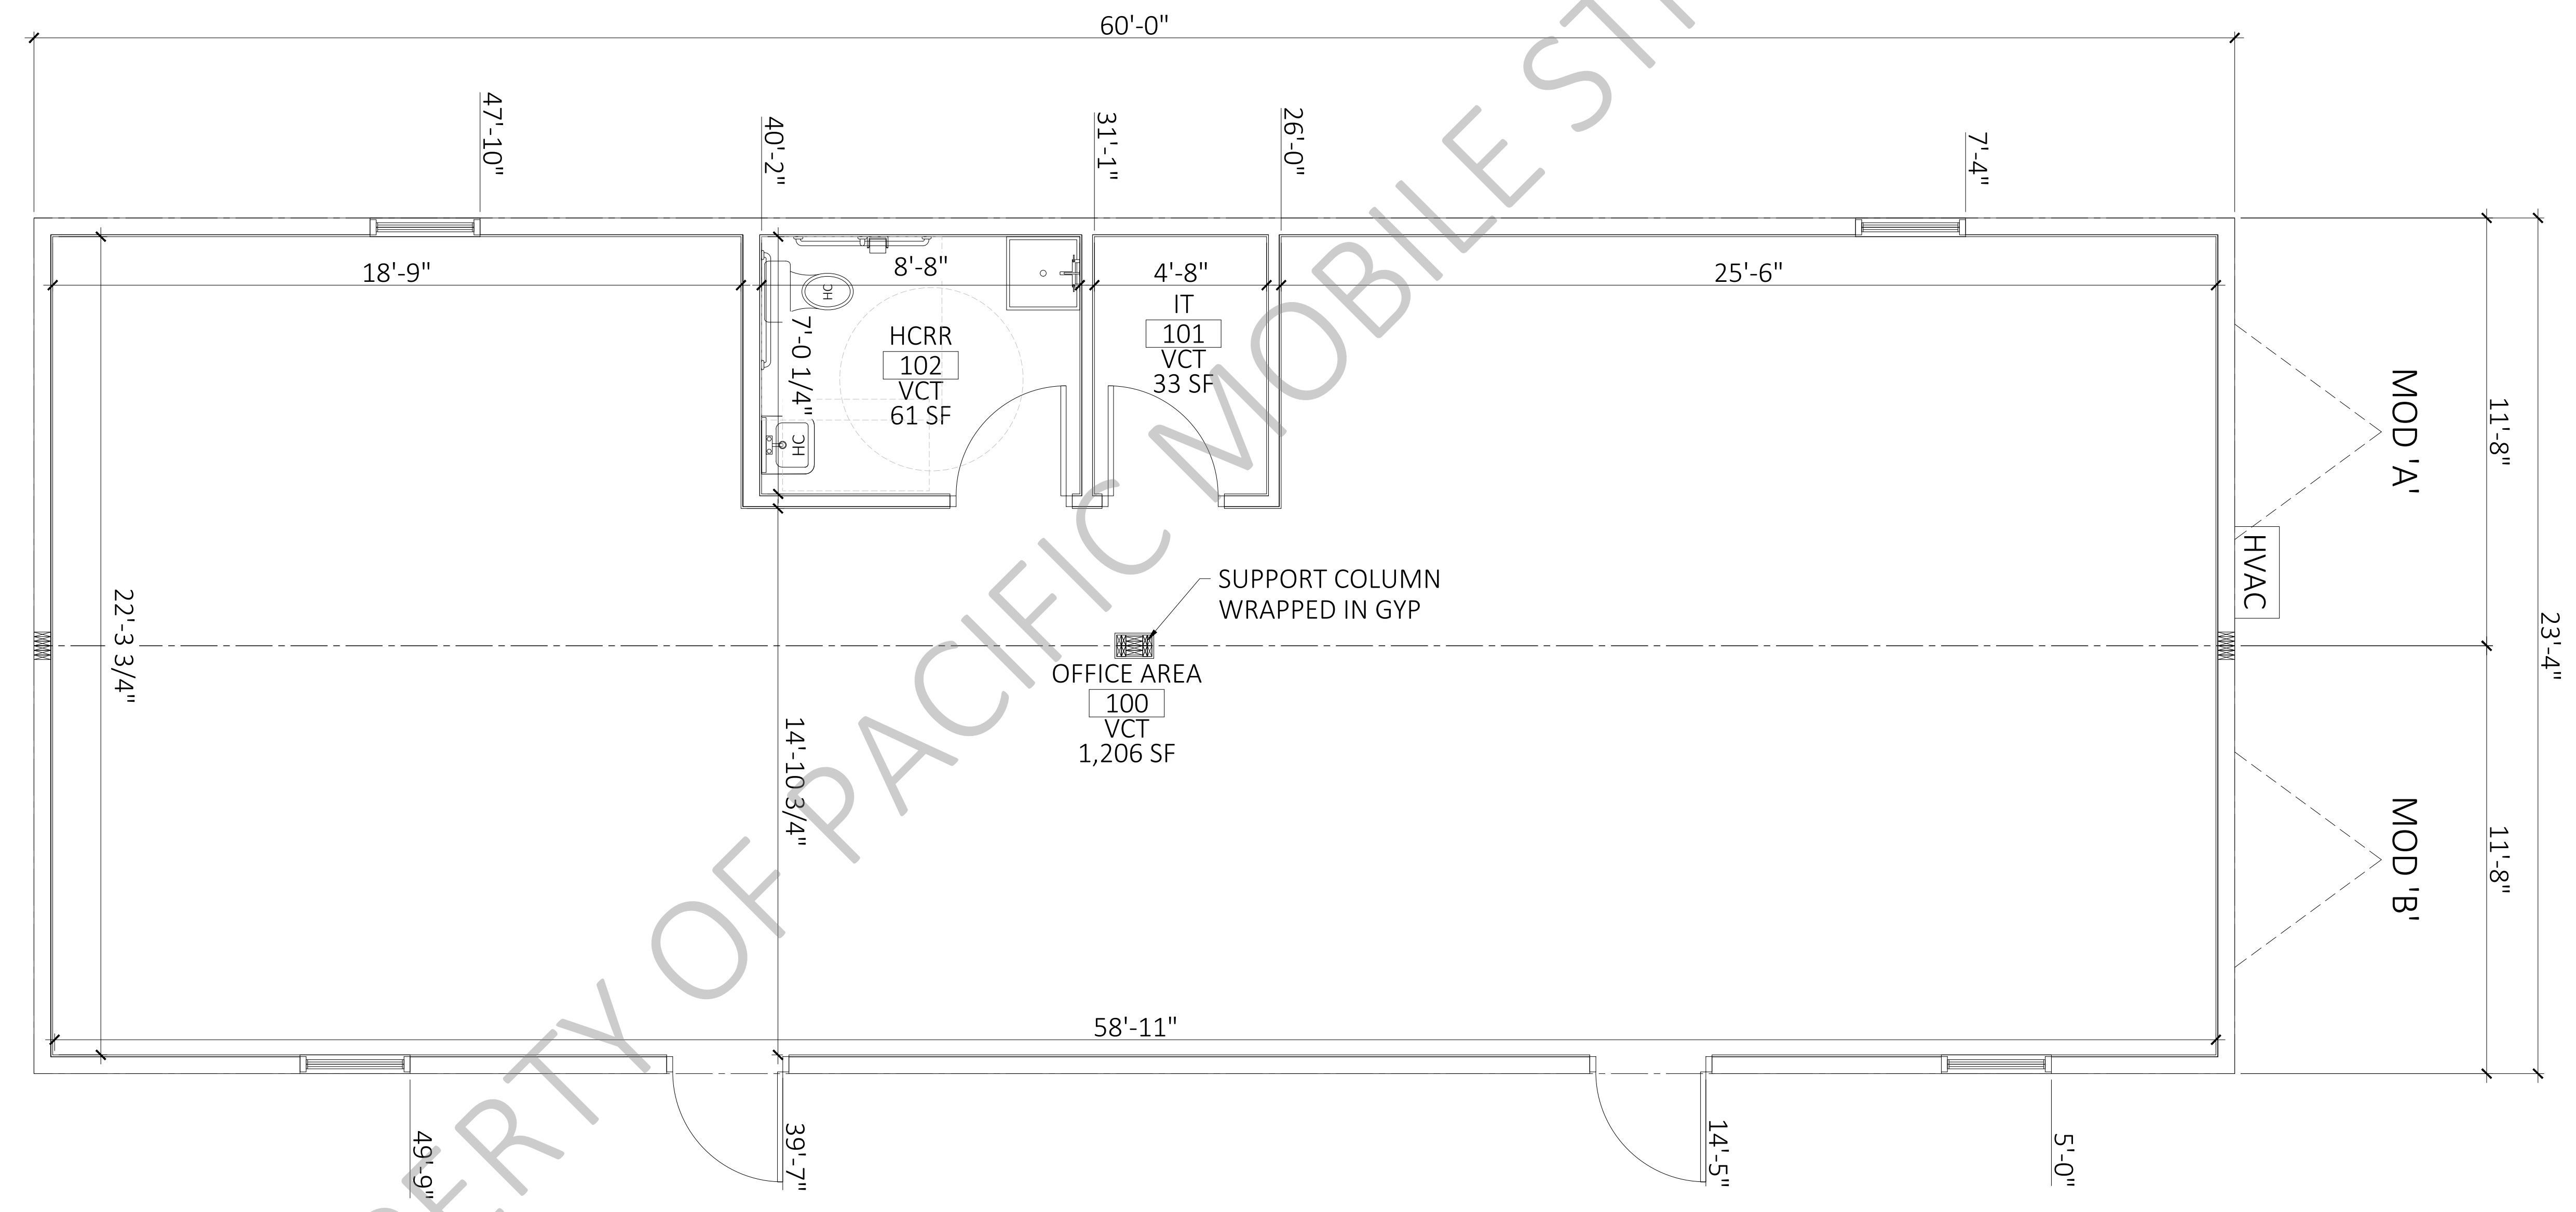

PROPERTY OF PACIFIC MOBILE STRUCTURES

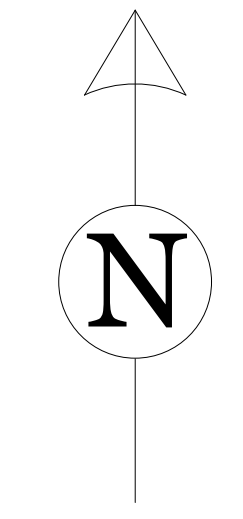

REVISION	
1.	
2.	
3.	
4.	

302150 - 24X60 BOISE

LOCATION: TBD
JOB NO: TBD
SCALE: 3/8" = 1'-0"
DRAWN BY: LK
DATE: 03-05-2026

FLOOR PLAN

A-2