



THE INFORMATION AND DESIGNS CONTAINED IN THIS DRAWING ARE CONFIDENTIAL AND THE PROPRIETARY PROPERTY OF PACIFIC MOBILE STRUCTURES. NEITHER THIS DESIGN NOR ANY INFORMATION CONTAINED IN THIS DRAWING MAY BE REPRODUCED OR DISCLOSED TO OTHERS WITHOUT THE EXPRESS WRITTEN CONSENT OF PACIFIC MOBILE STRUCTURES.

INTERIOR DIMENSIONS ARE FROM FINISH TO FINISH. ALL FURNITURE/EQUIPMENT IS SHOWN FOR REFERENCE ONLY AND TO BE PROVIDED BY OTHERS.

IM ICE MAKER FOR FRIDGE
 COLD WATER STUB OUT
 EXACT LOCATION TBD

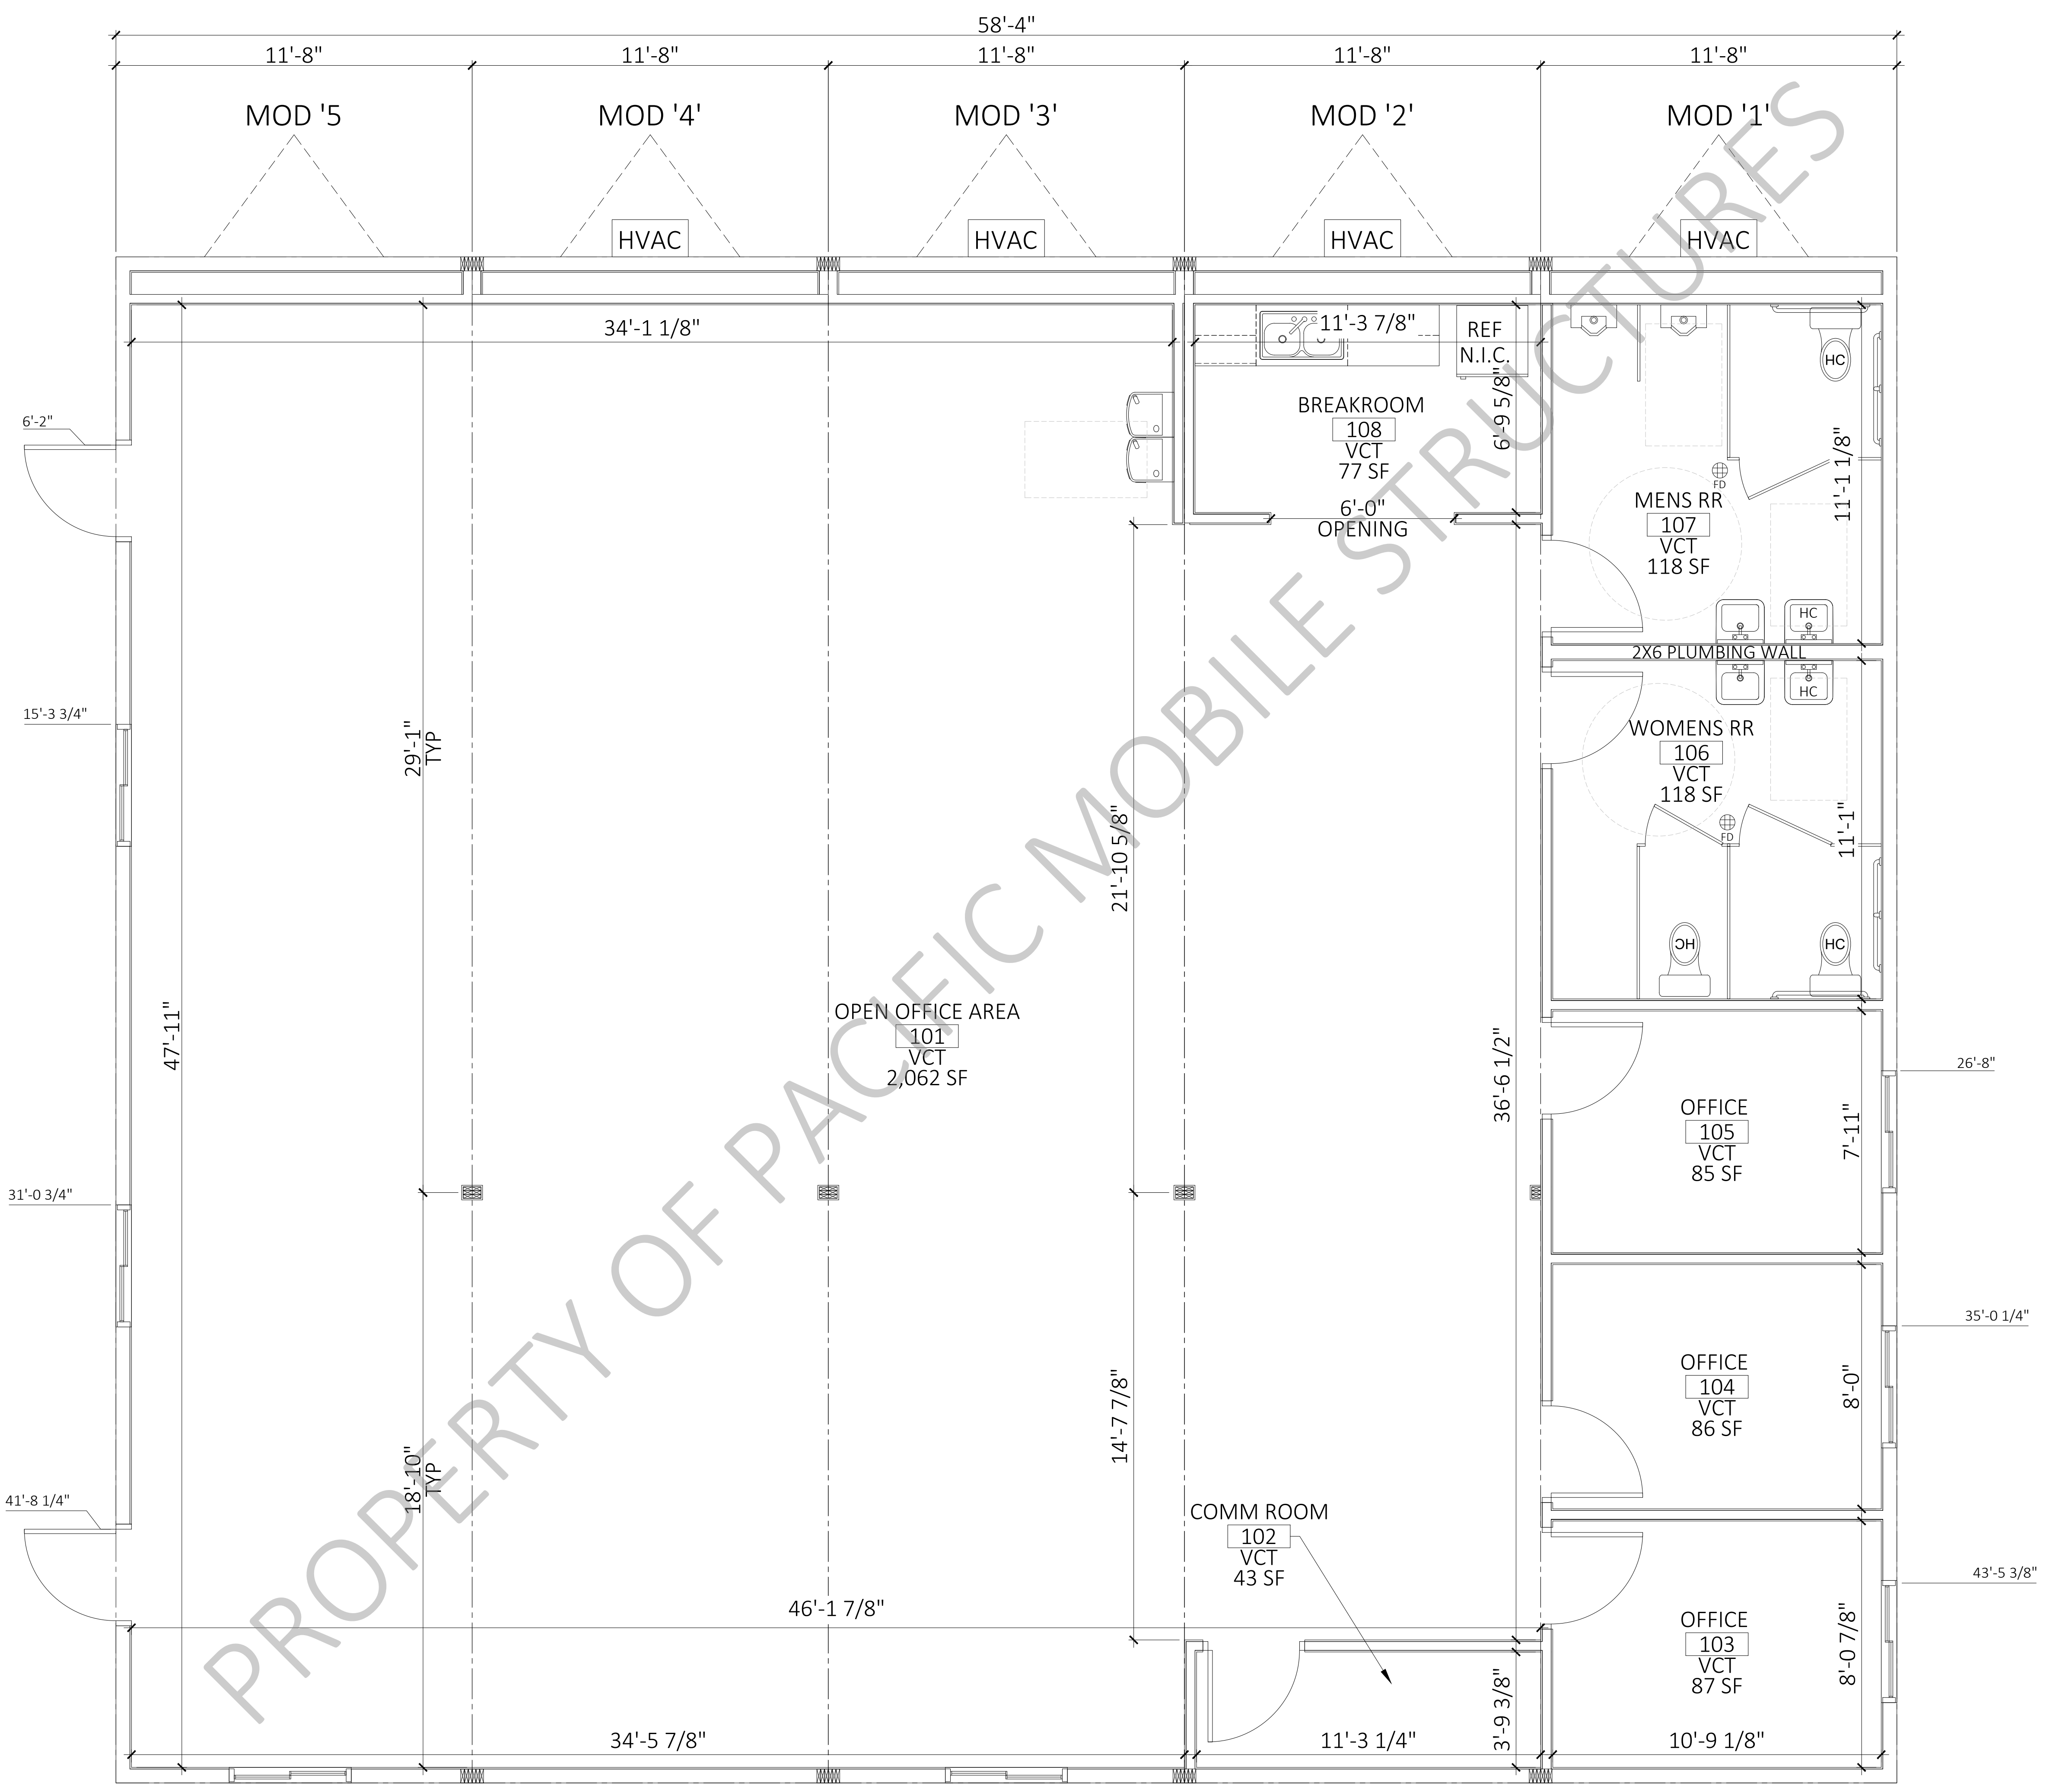

PROPERTY OF PACIFIC MOBILE STRUCTURES

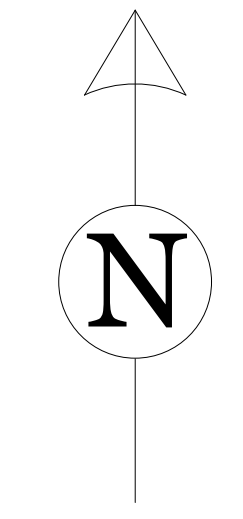

REVISION	1.	2.	3.	4.

LOCATION: TBD
 JOB NO: UNIT 302202
 SCALE: 3/8" = 1'-0"
 DRAWN BY: LK
 DATE: 03-06-2026

302202 - 60X50 MODESTO

FLOOR PLAN