


THE INFORMATION AND DESIGNS CONTAINED IN THIS DRAWING ARE CONFIDENTIAL AND THE PROPRIETARY PROPERTY OF PACIFIC MOBILE STRUCTURES. NEITHER THIS DESIGN NOR ANY INFORMATION CONTAINED IN THIS DRAWING MAY BE REPRODUCED OR DISCLOSED TO OTHERS WITHOUT THE EXPRESS WRITTEN CONSENT OF PACIFIC MOBILE STRUCTURES.

INTERIOR DIMENSIONS ARE FROM FINISH TO FINISH. ALL FURNITURE/EQUIPMENT IS SHOWN FOR REFERENCE ONLY AND TO BE PROVIDED BY OTHERS.

- IM ICE MAKER FOR FRIDGE
- COLD WATER STUB OUT
- *EXACT LOCATION TBD*

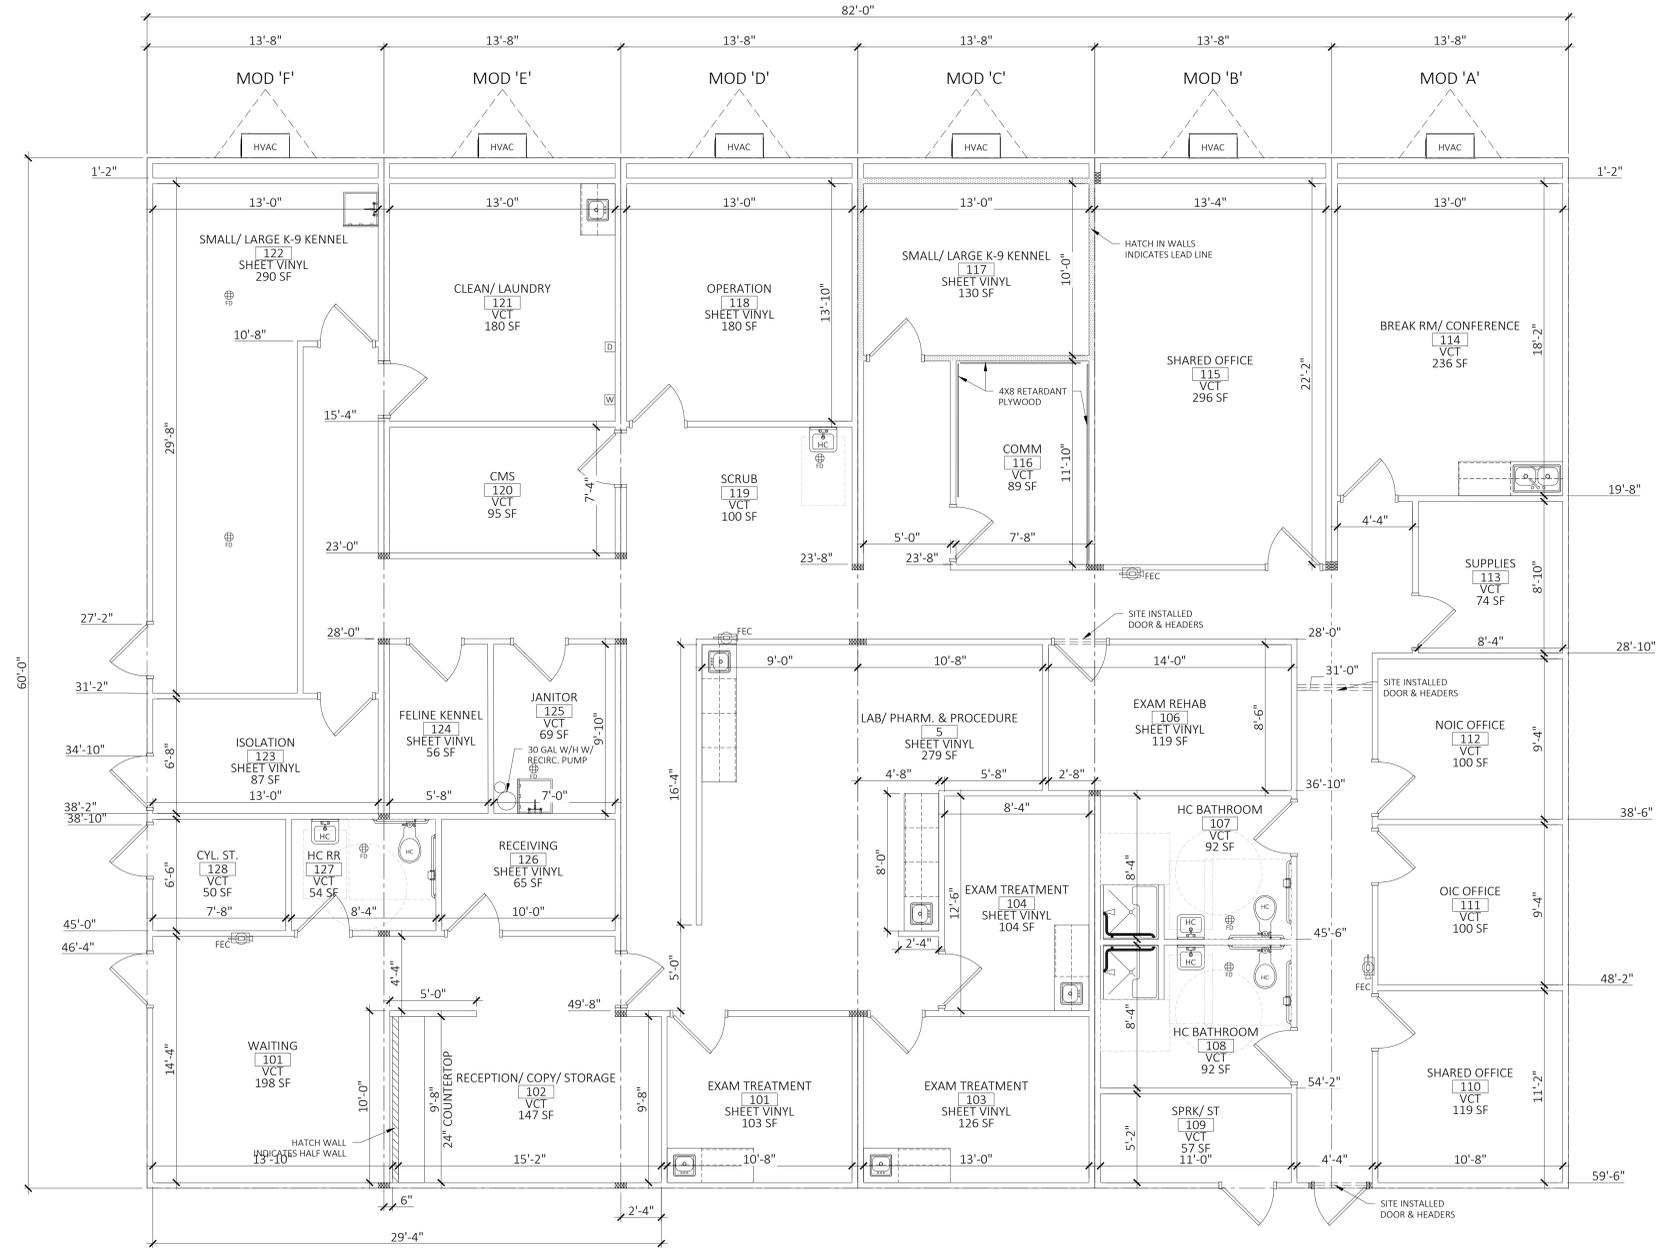

REVISION
1.
2.
3.
4.

84X60 OFFICE
W RESTROOM

LOCATION: TBD
JOB NO: 302066
SCALE: 1/4" = 1'-0"
DRAWN BY: LK
DATE: 09-23-2025

FLOOR PLAN

A-2